

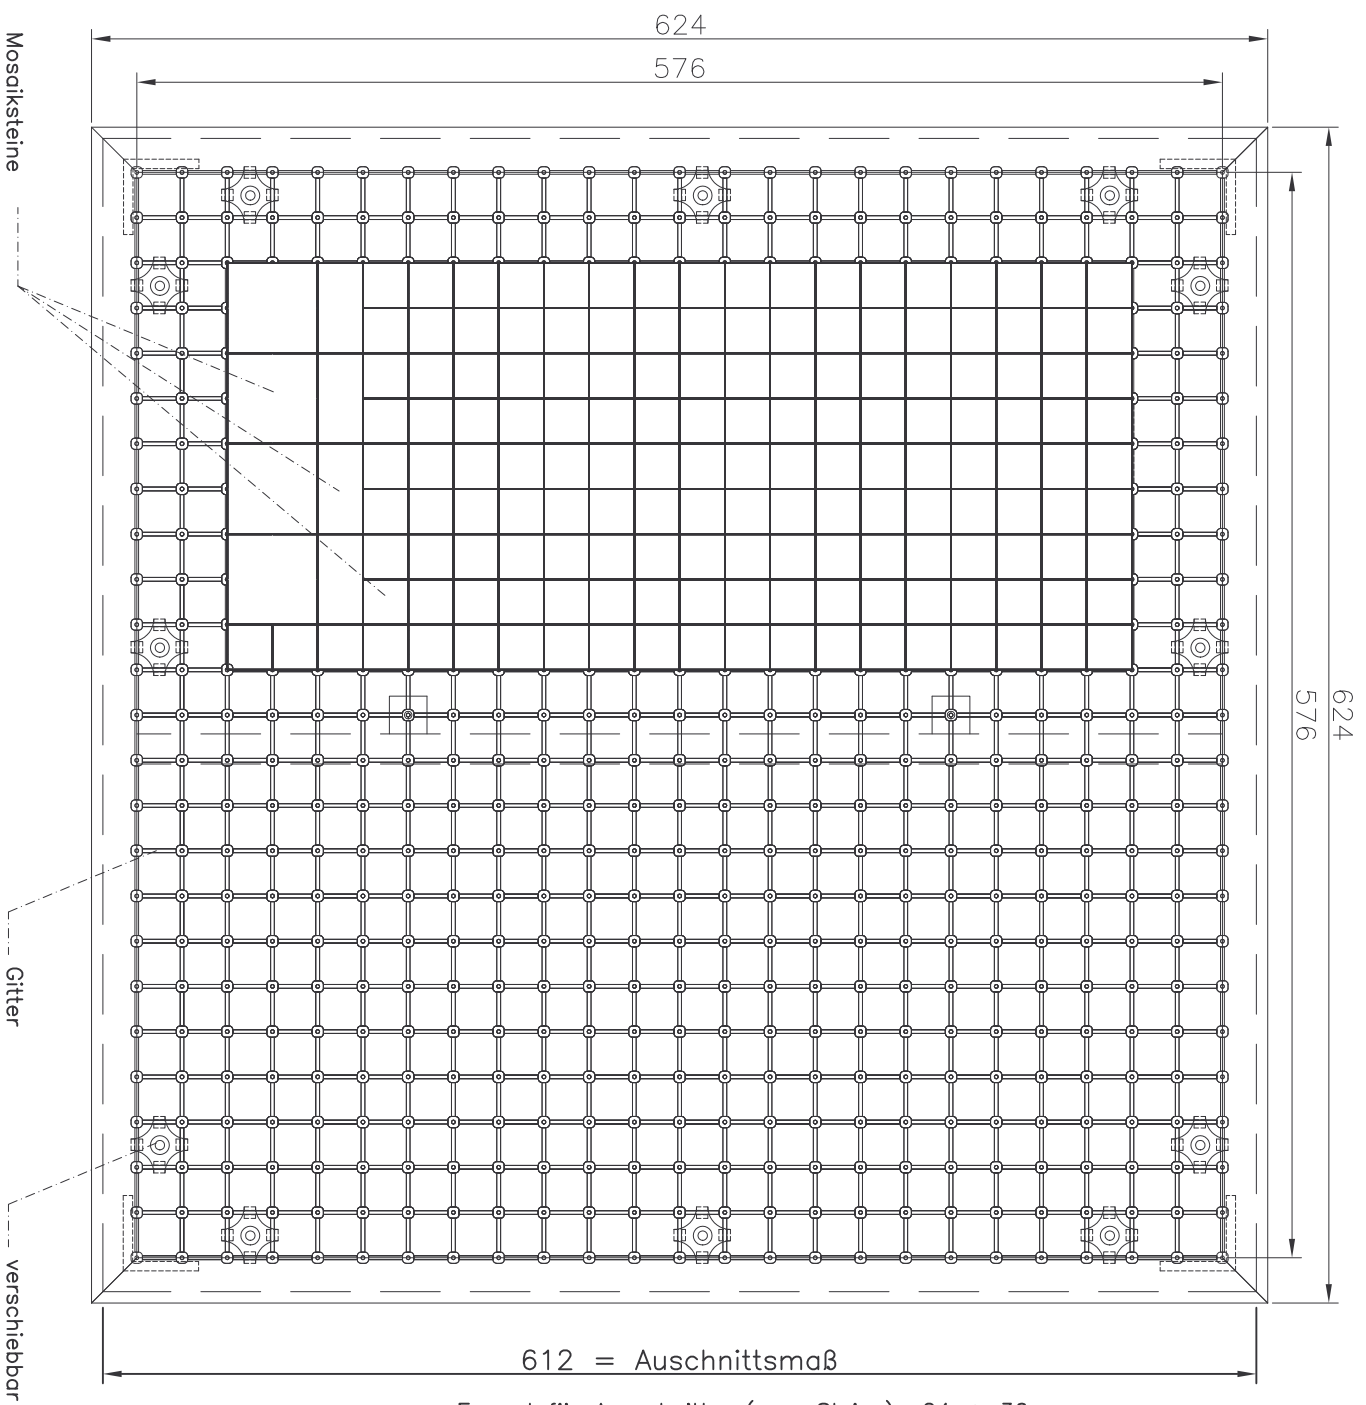


# Front Ansicht

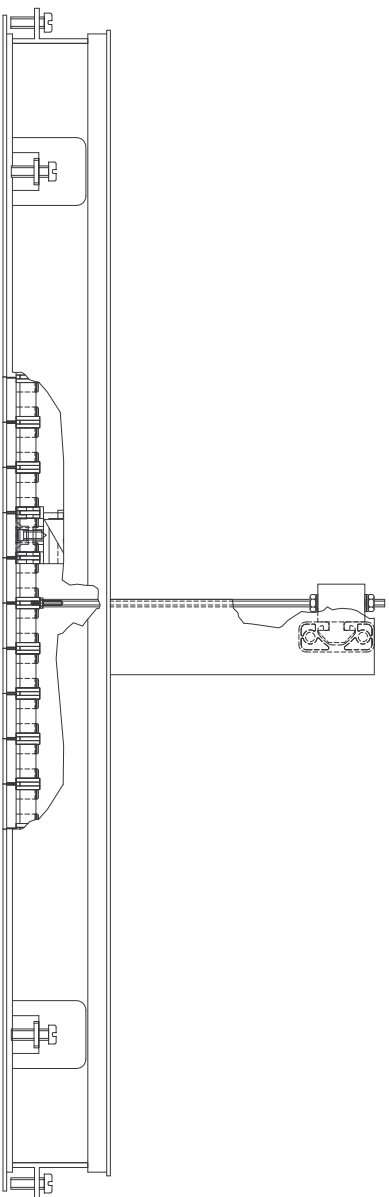

Formel für Ausschnitt:  $n(\text{anz. Steine}) \times 24 + 36 \text{ mm}$

# Seitenansicht (Schnitt)

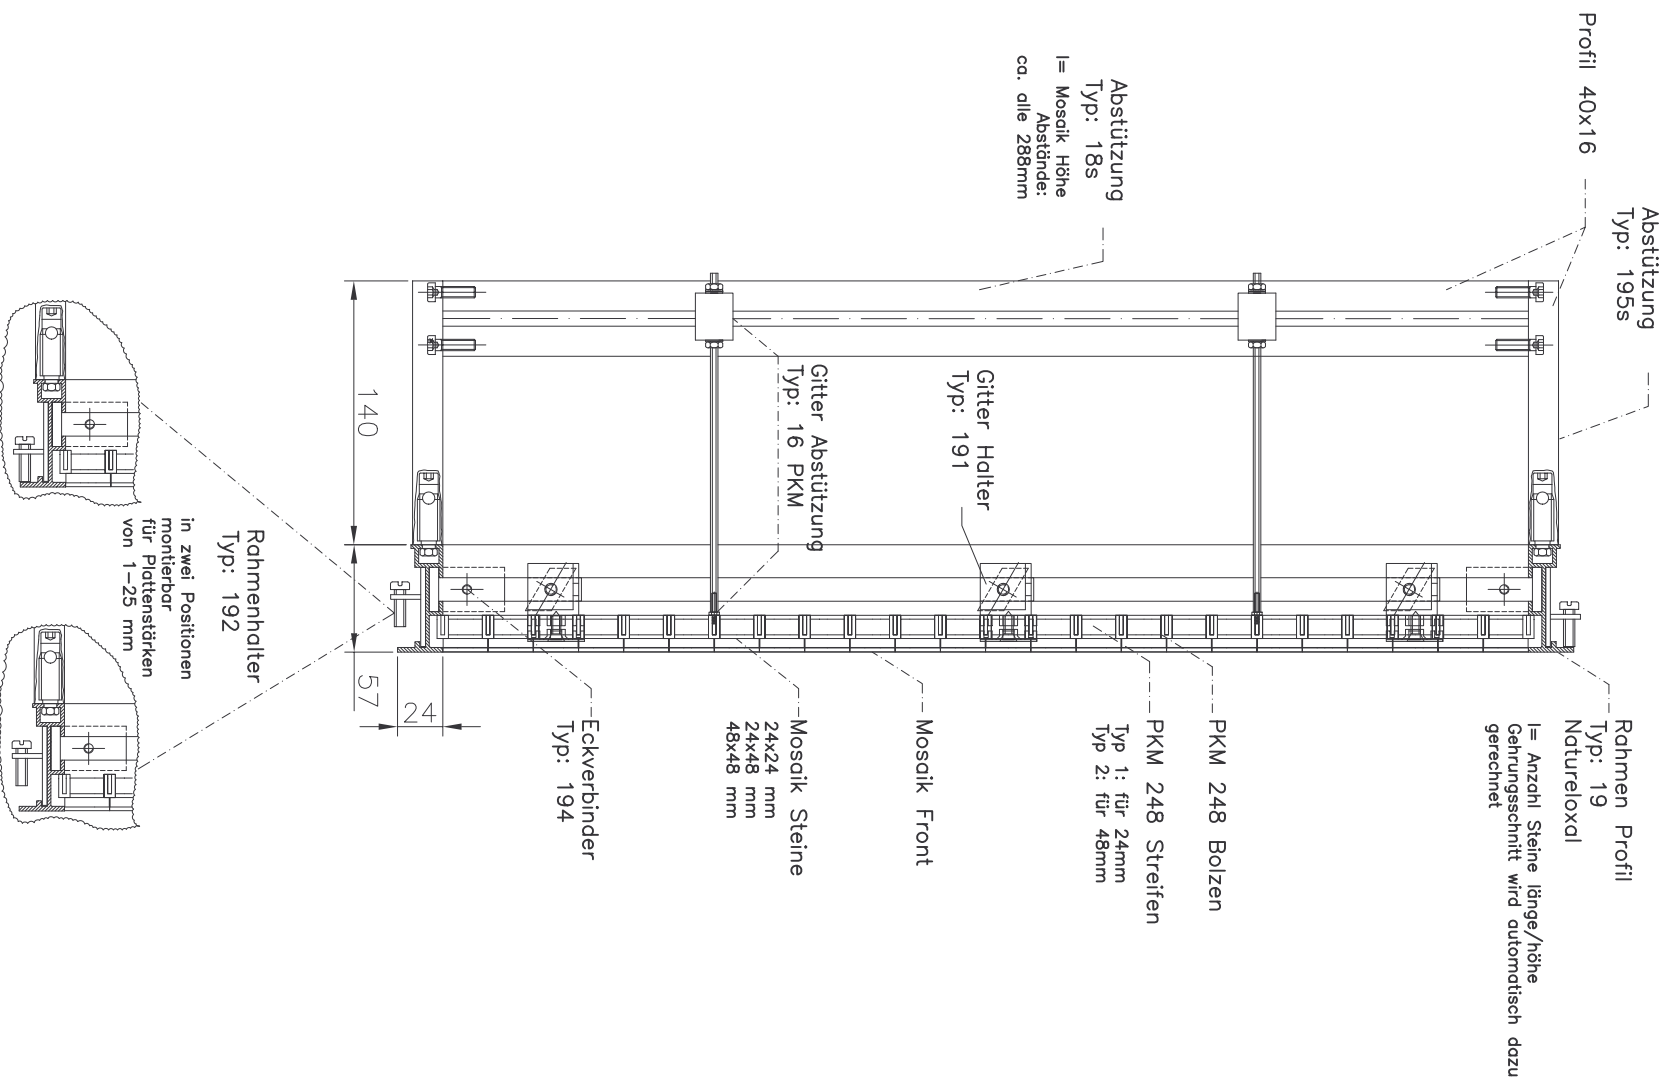

# Draufsicht mit Details

Index	Revision	Date	Drawn by	Checked	Released	PKM/248.DWG	Order Nr.	SH.No.1
	0							
Replaces							PKM 248	
Replaces by								
Responsible Department							TK	
Date							M 1 : 2	A1-Frame
Drawn by							PKM/248.DWG	
Checked								
Released								
Order Nr.								
SH.No.1								
SH.No.2								
Beispiel Zeichnung  
24x24 Steine  
24er Raster